


SITUACIONI NALAZ

Broj plana: SARAJEVO 22

Opština: VOGOŠĆA

HIFA - OIL d.o.o. TEŠANJ

Katastarska opština: VOGOŠĆA

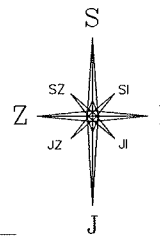


DATE TAČKE			
P1245	6529708.600	4861500.720	531.520
P1246	6529594.030	4861506.500	525.550

NOVE TAČKE			
A	6529942.560	4861761.095	533.280
B	6529927.931	4861790.508	532.030

TAČKE - GRANICA PARCELE

1	6529962.887	4861817.290
2	6529966.475	4861820.509
3	6529967.902	4861813.290
4	6529969.329	4861806.072
5	6529970.796	4861798.653
6	6529972.263	4861791.236
7	6529969.552	4861782.991
8	6529966.841	4861774.746
9	6529961.914	4861766.743
10	6529958.382	4861761.004
11	6529956.988	4861758.740
12	6529948.225	4861763.294
13	6529947.106	4861768.912
14	6529941.474	4861780.892
15	6529936.822	4861787.831
16	6529937.976	4861793.590
17	6529947.545	4861803.280

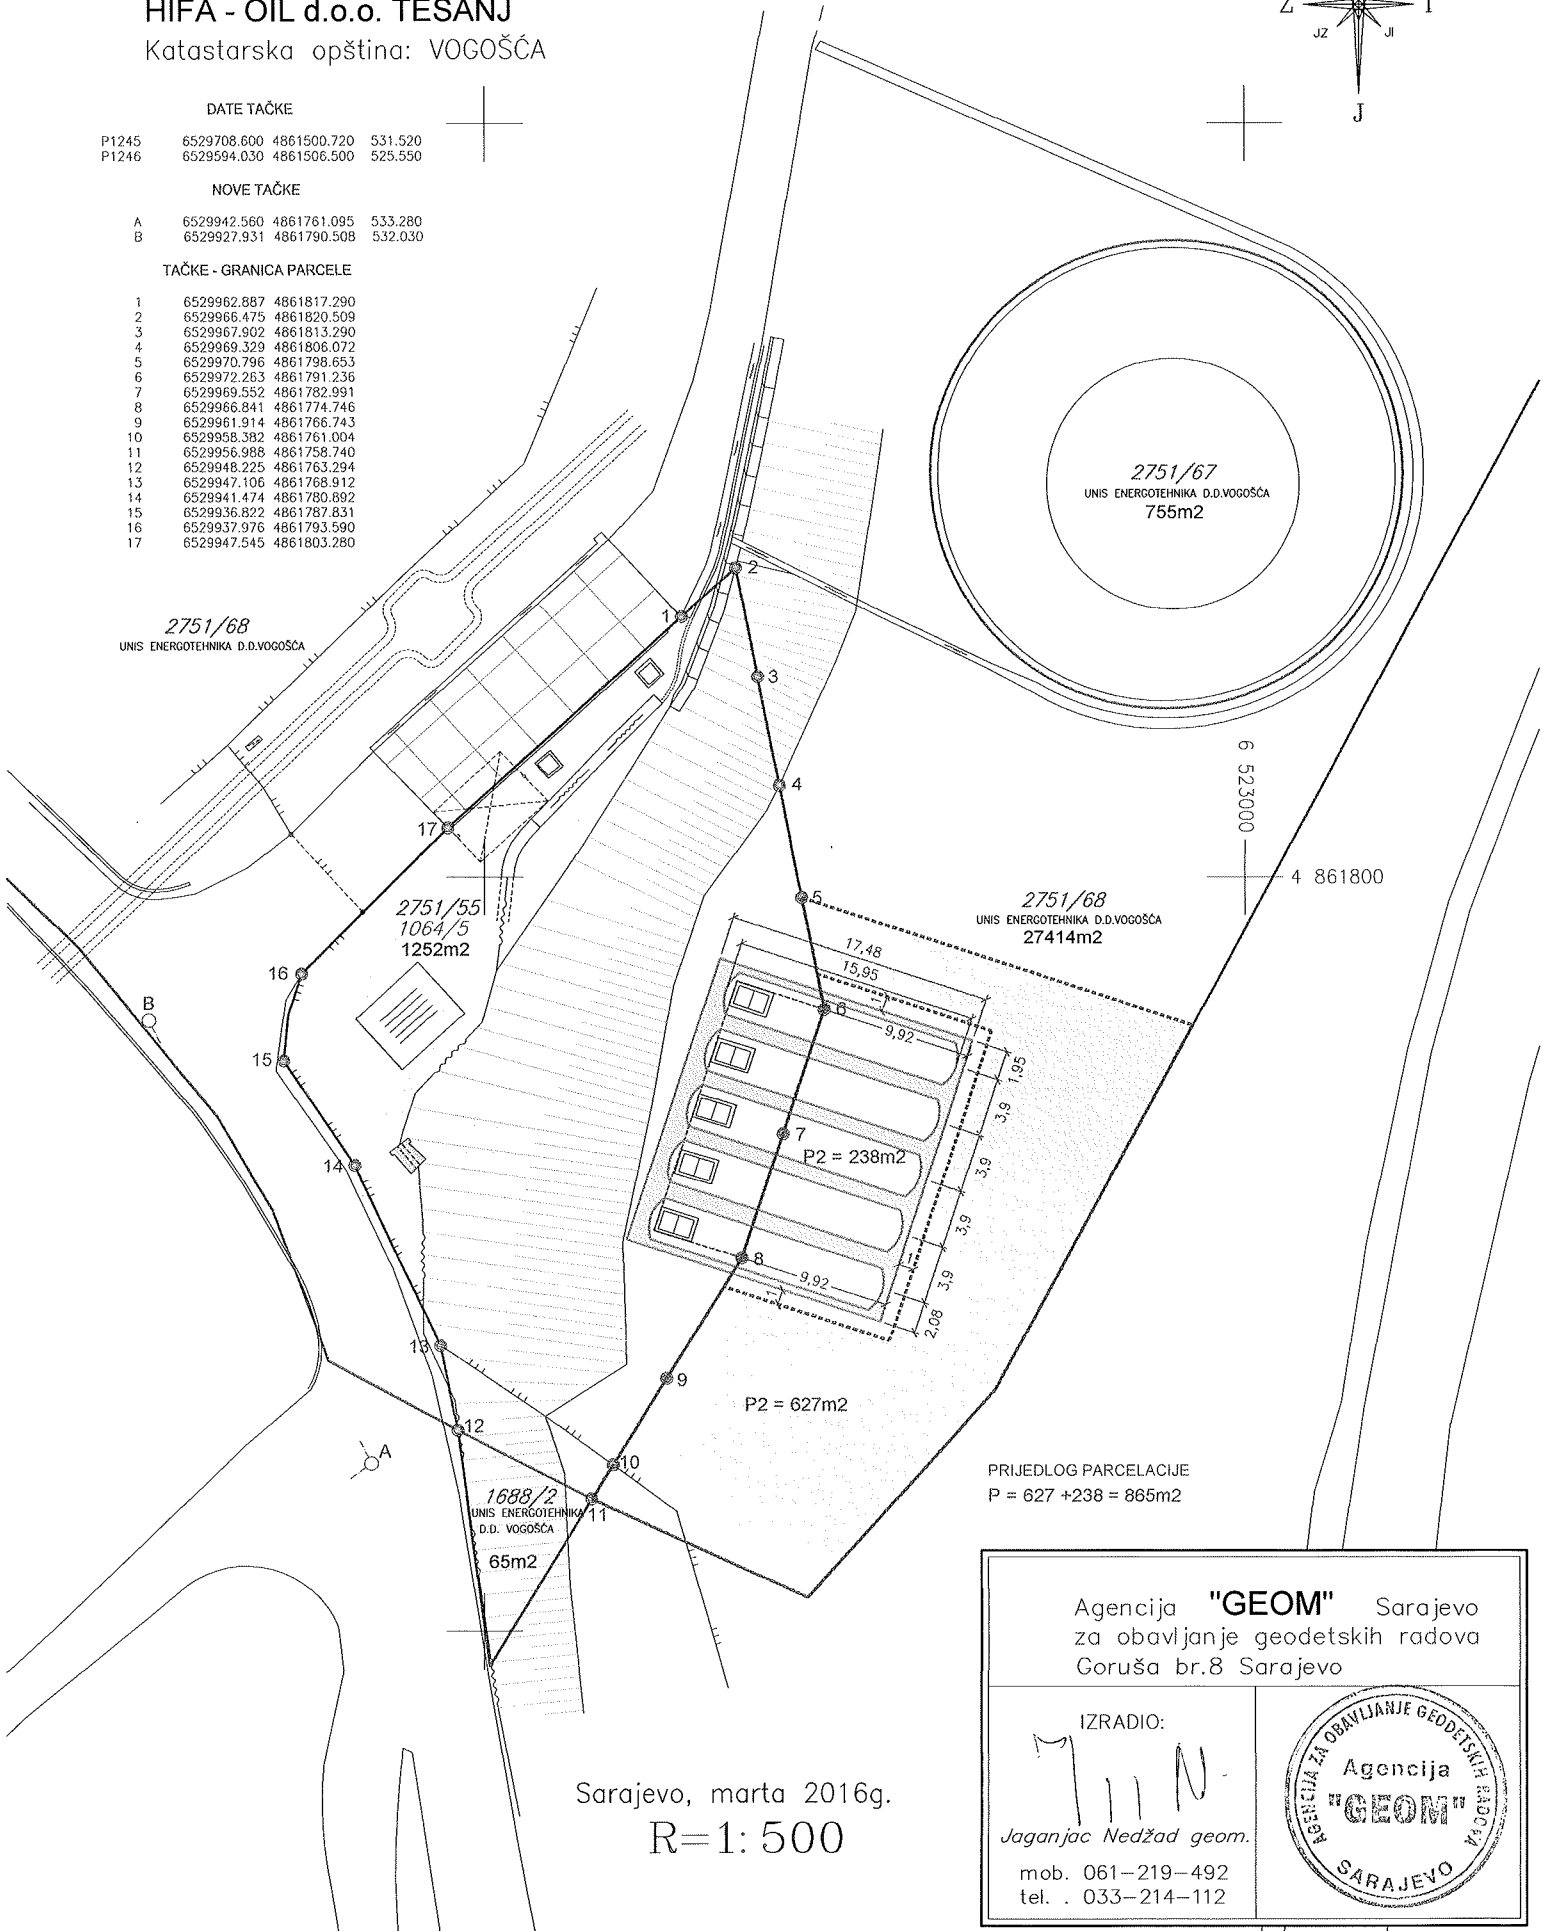

PRIJEDLOG PARCELACIJE
P = 627 + 238 = 865m2

Sarajevo, marta 2016g.
R=1: 500

Agencija "GEOM" Sarajevo
za obavljanje geodetskih radova
Goruša br.8 Sarajevo

IZRADIO:

M. Nedžad

Jaganjac Nedžad geom.

mob. 061-219-492
tel. . 033-214-112

